


WINCHESTER ZONING REQUIREMENTS
 RDB ZONING:
 25' FRONT SETBACK
 15' SIDE & REAR SETBACK
 LOT SIZE: 18,761 +/- SQ.FT.

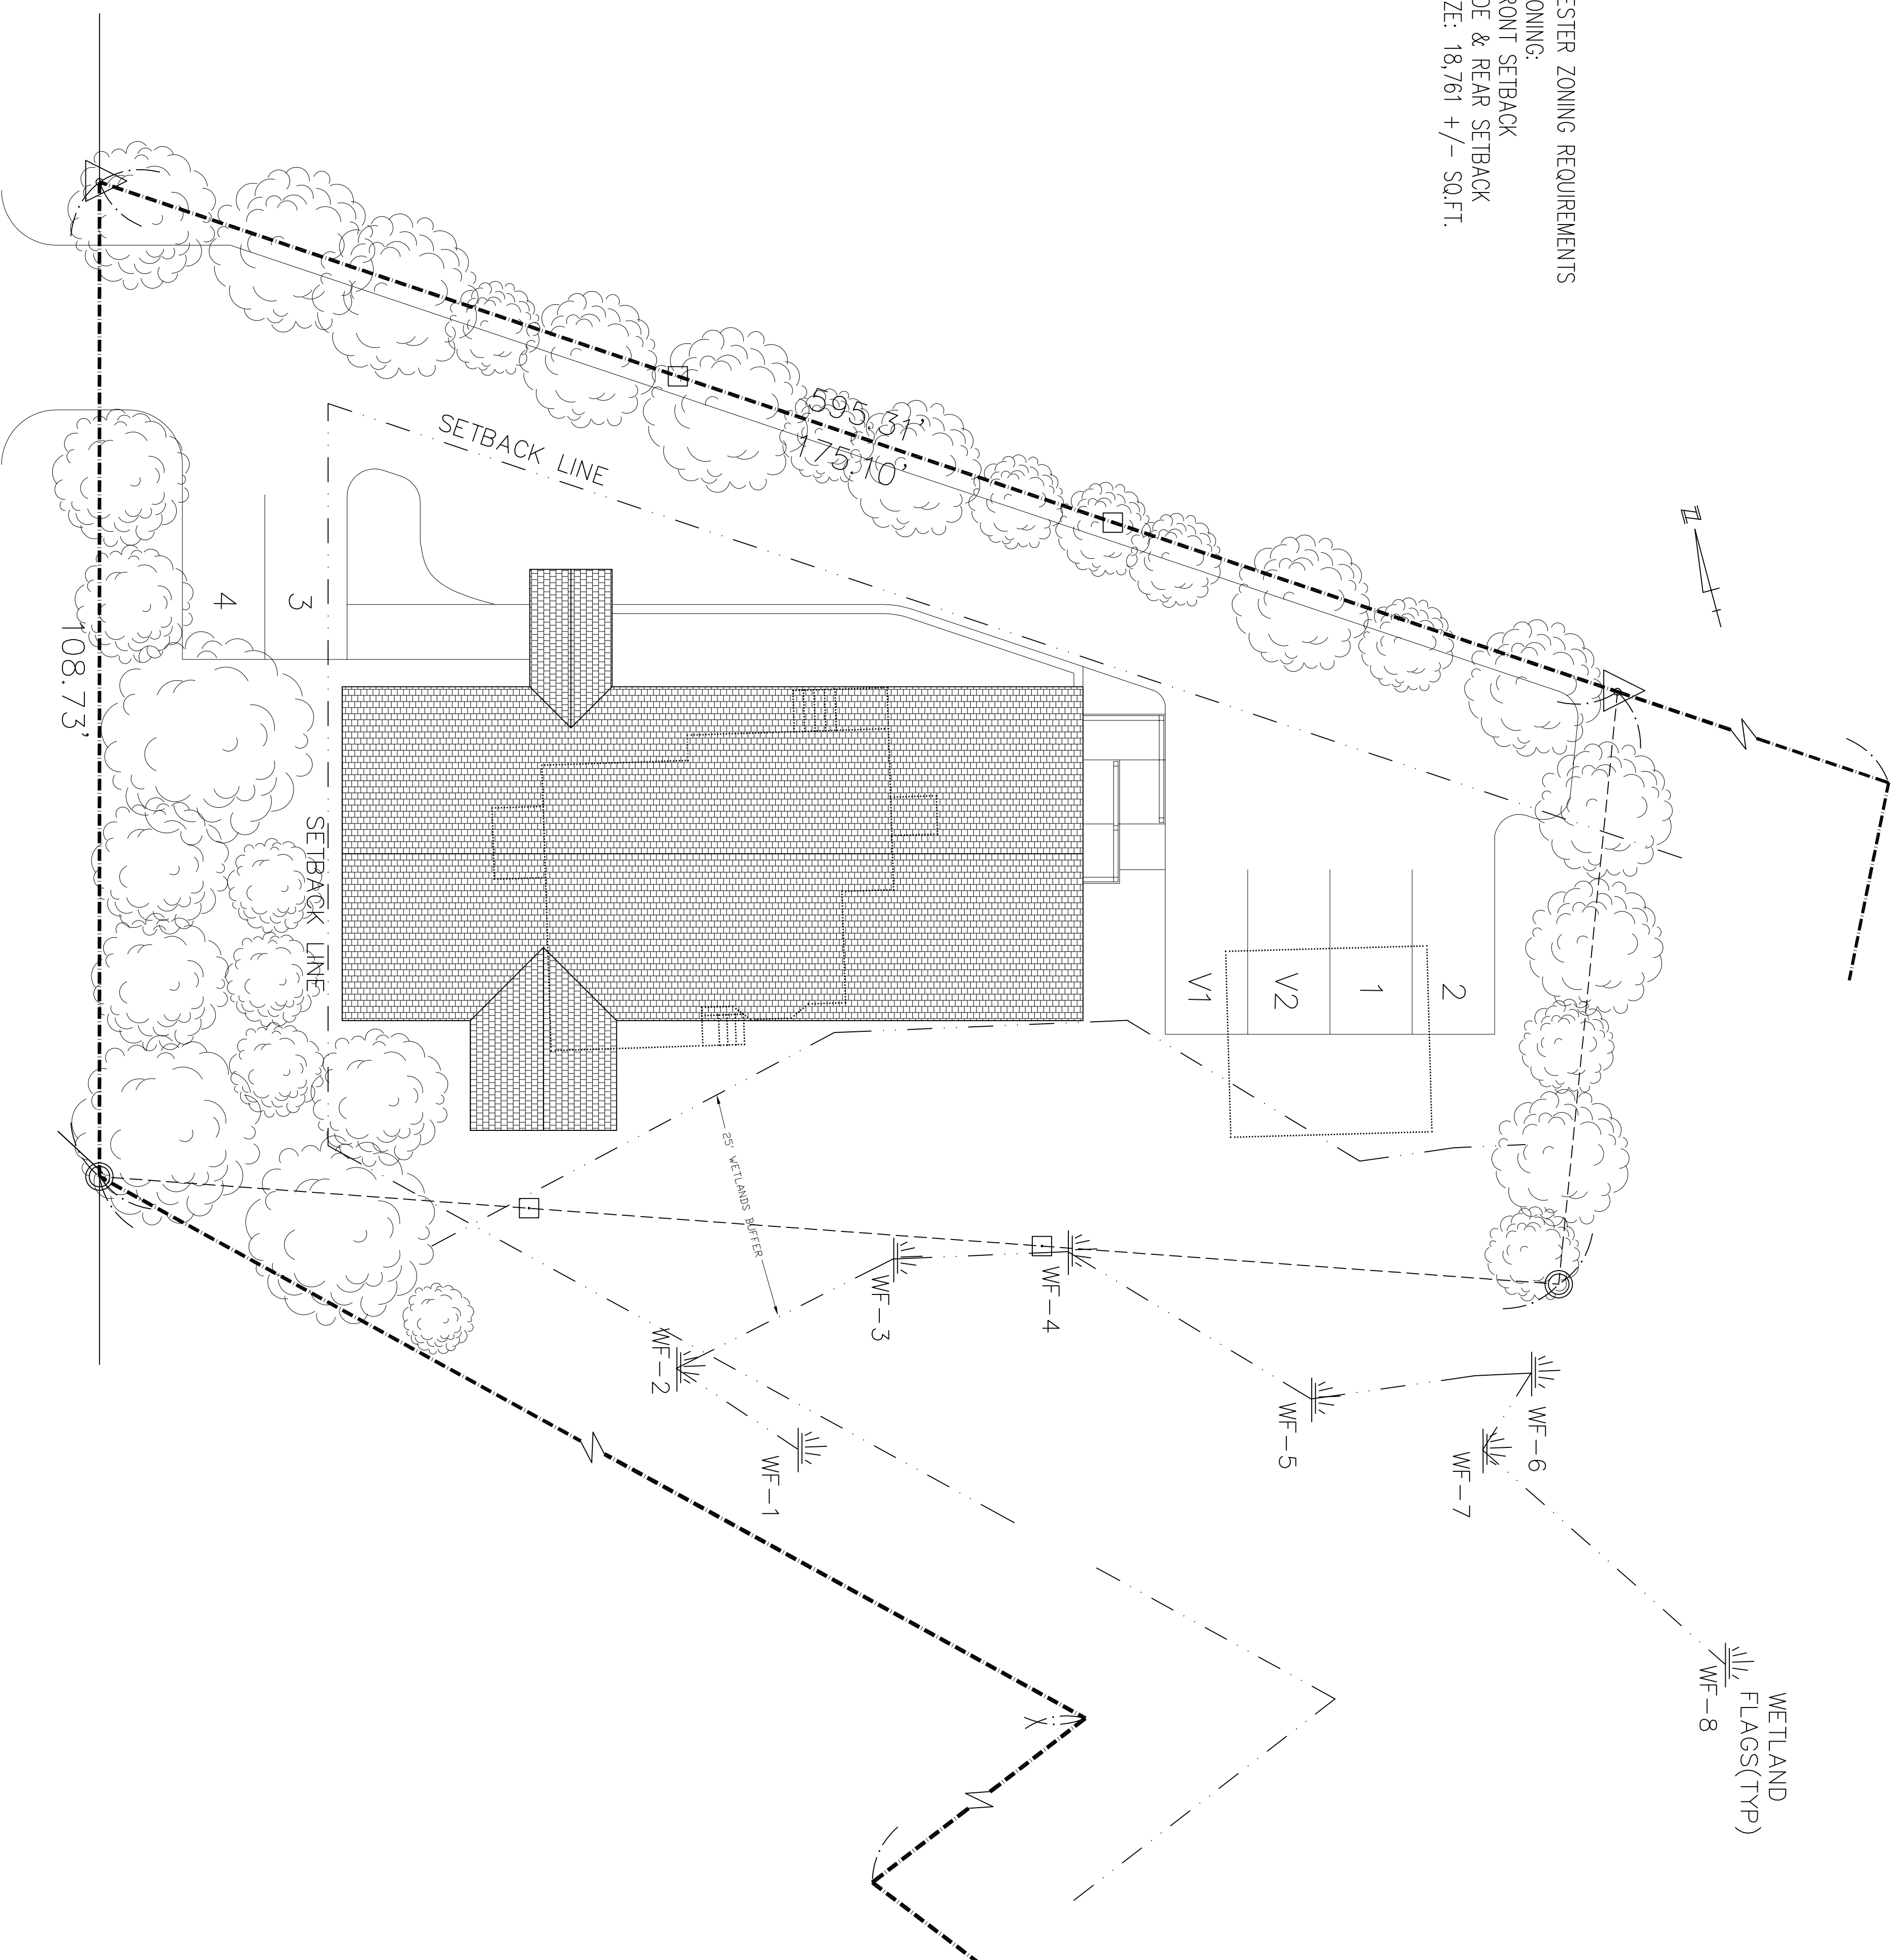

1 HIGHLAND AVENUE SITE
 3/32" = 1'-0"

